


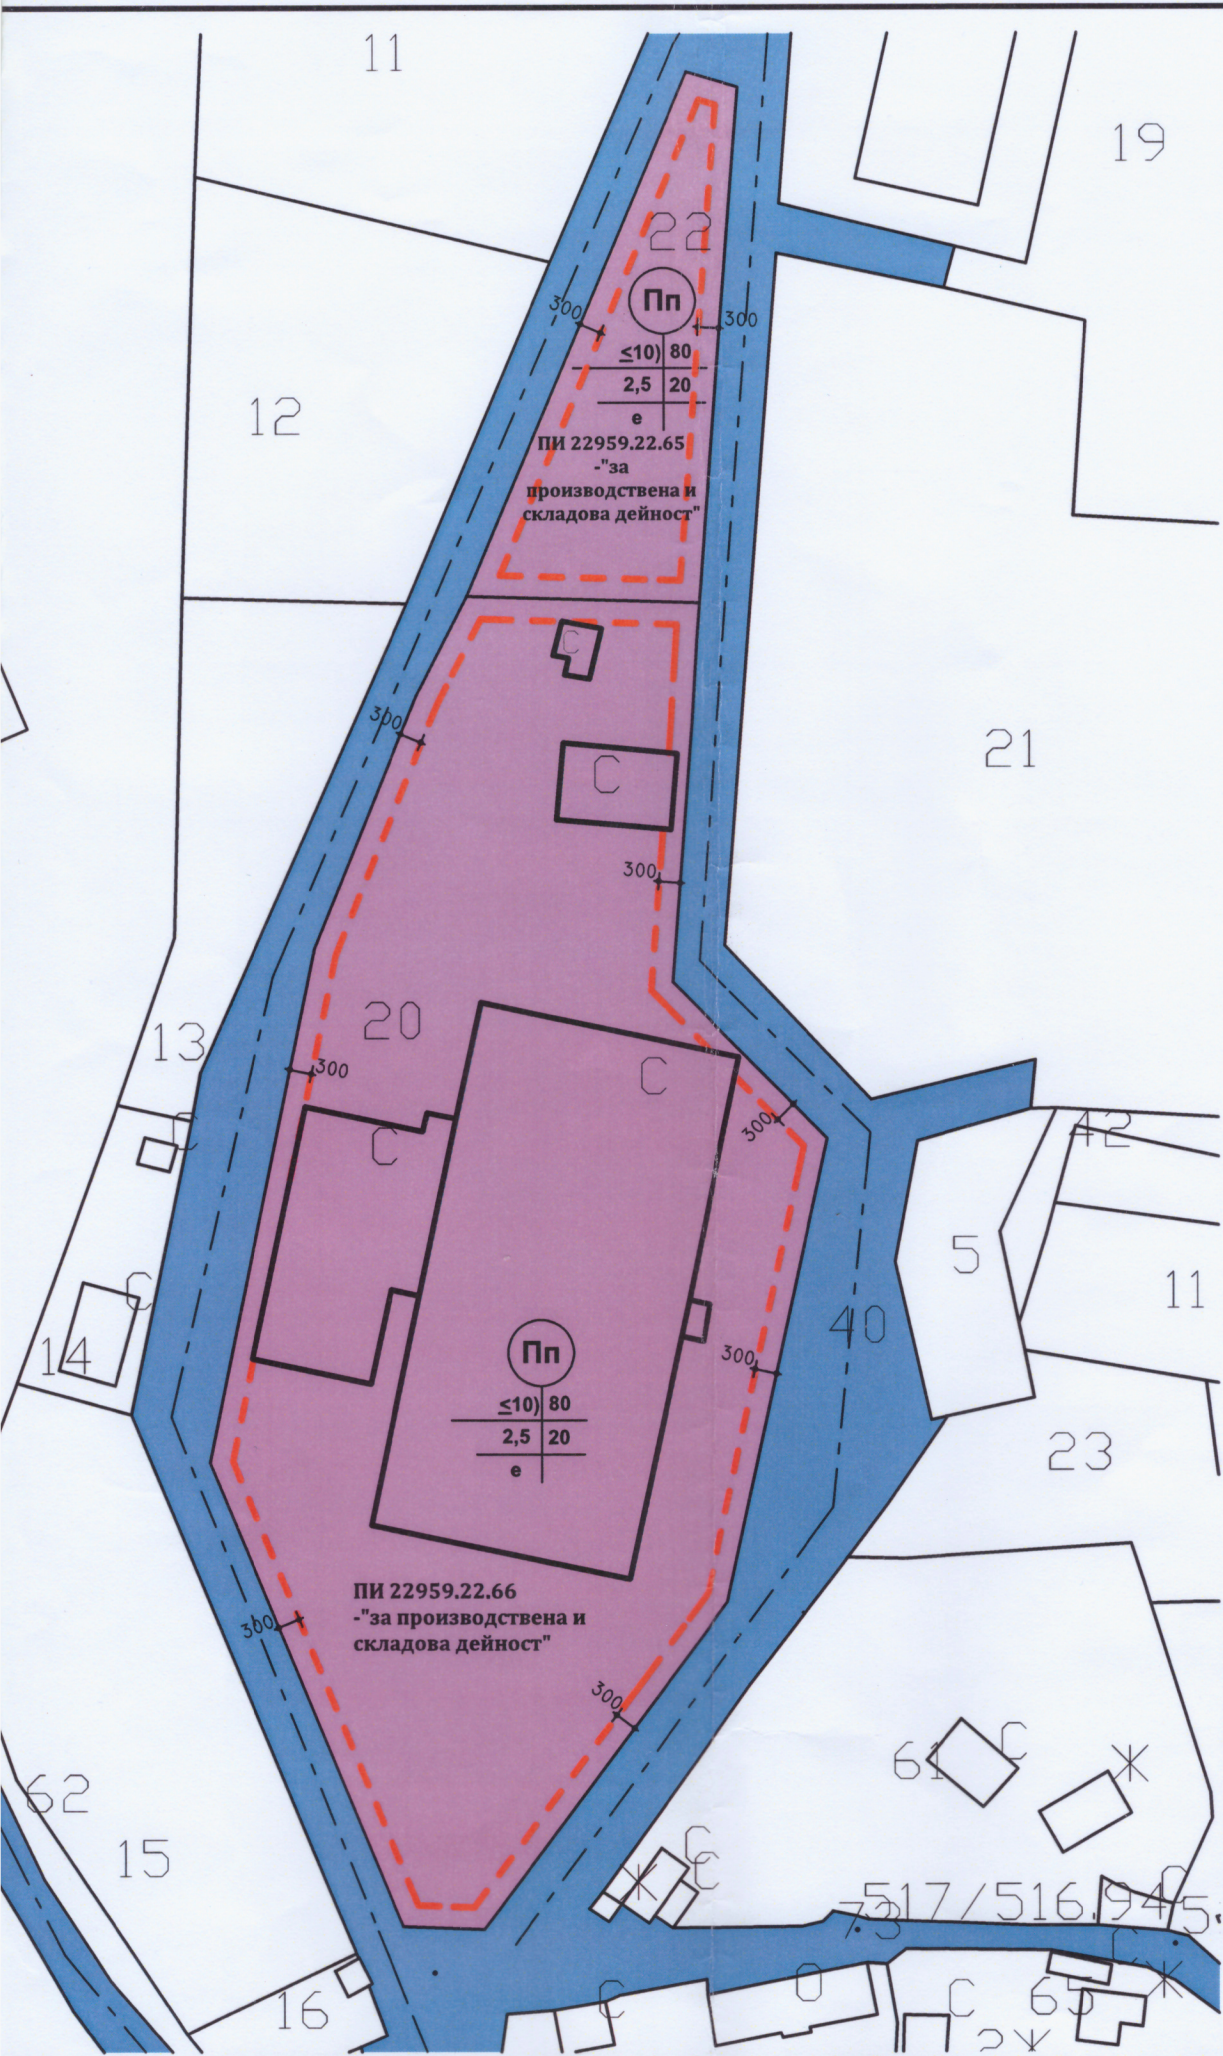

Възложител: "МЕБЕЛК"

ПУП-ПЗ ЗА Р
22959.22.20
ПИ 22959.22
ГАБРОВО, об

М 1:1000