


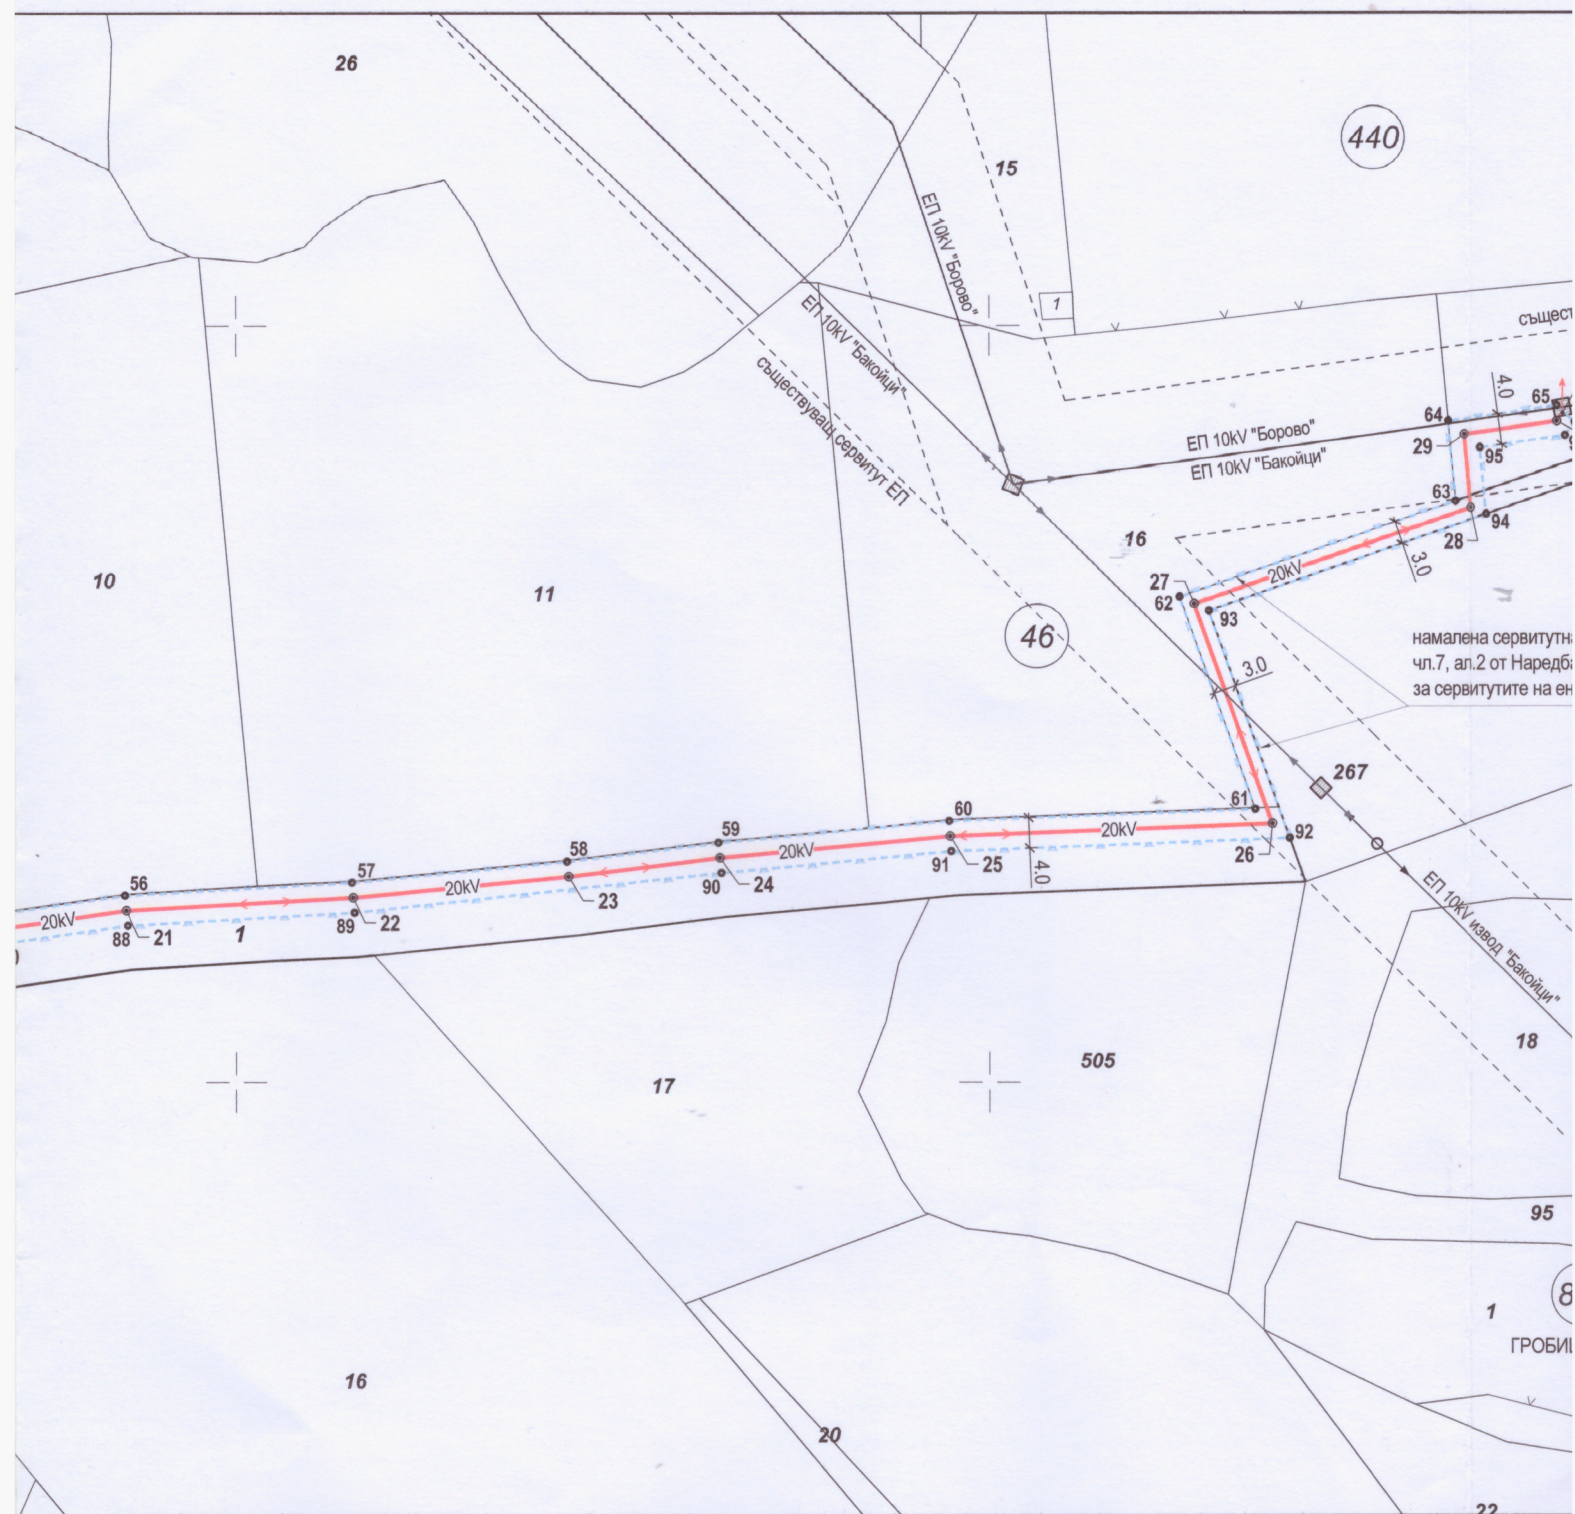

Кадастрална координатна система 2005

ОС НА ТРАСЕ

СЕРВИТУТНА ЛИНИЯ

№	X	Y	№	X	Y	№	X	Y	№	X	Y	№	X	Y
1	4747042.85	483332.94	16	4747102.87	483687.69	32	4747036.23	483325.12	49	4747101.04	483648.25	66	474703	
2	4747053.73	483332.78	17	4747105.58	483696.85	33	4747047.23	483324.95	50	4747102.11	483659.40	67	474704	
3	4747053.76	483335.07	18	4747115.35	483723.57	34	4747047.32	483330.87	51	4747104.84	483687.30	68	474704	
4	4747056.62	483351.48	19	4747117.23	483741.21	35	4747055.70	483330.75	52	4747107.48	483696.23	69	474708	
5	4747063.44	483419.38	20	4747119.73	483764.61	36	4747055.76	483334.88	53	4747117.31	483723.12	70	474708	
6	4747066.48	483430.25	21	4747122.73	483785.36	37	4747058.60	483351.21	54	4747119.22	483741.00	71	474708	
7	4747072.19	483446.79	22	4747124.44	483815.52	38	4747065.41	483419.01	55	4747121.71	483764.36	72	474706	
8	4747077.32	483495.29	23	4747127.24	483844.16	39	4747068.39	483429.65	56	4747124.72	483785.16	73	474706	
9	4747076.85	483511.83	24	4747129.73	483864.21	40	4747074.16	483446.35	57	4747126.43	483815.35	74	474707	
10	4747079.21	483527.03	25	4747132.56	483894.76	41	4747079.33	483495.21	58	4747129.22	483843.94	75	474707	
11	4747087.49	483560.86	26	4747134.21	483937.57	42	4747078.85	483511.71	59	4747131.72	483864.01	76	474707	
12	4747087.77	483579.72	27	4747163.27	483927.20	43	4747081.18	483526.64	60	4747134.56	483894.63	77	474707	
13	4747088.80	483594.49	28	4747175.90	483964.02	44	4747089.48	483560.60	61	4747136.12	483935.29	78	474708	
14	4747093.87	483623.59	29	4747185.58	483963.11	45	4747089.77	483579.62	62	4747164.20	483925.27	79	474708	
15	4747099.06	483648.55	30	4747187.28	483975.50	46	4747090.78	483594.25	63	4747176.76	483961.92	80	474708	
			31	4747188.34	483976.29	47	4747094.97	483618.61	64	4747187.30	483960.94	81	474708	
						48	4747095.83	483623.21	65	4747189.30	483975.49	82	474708	