


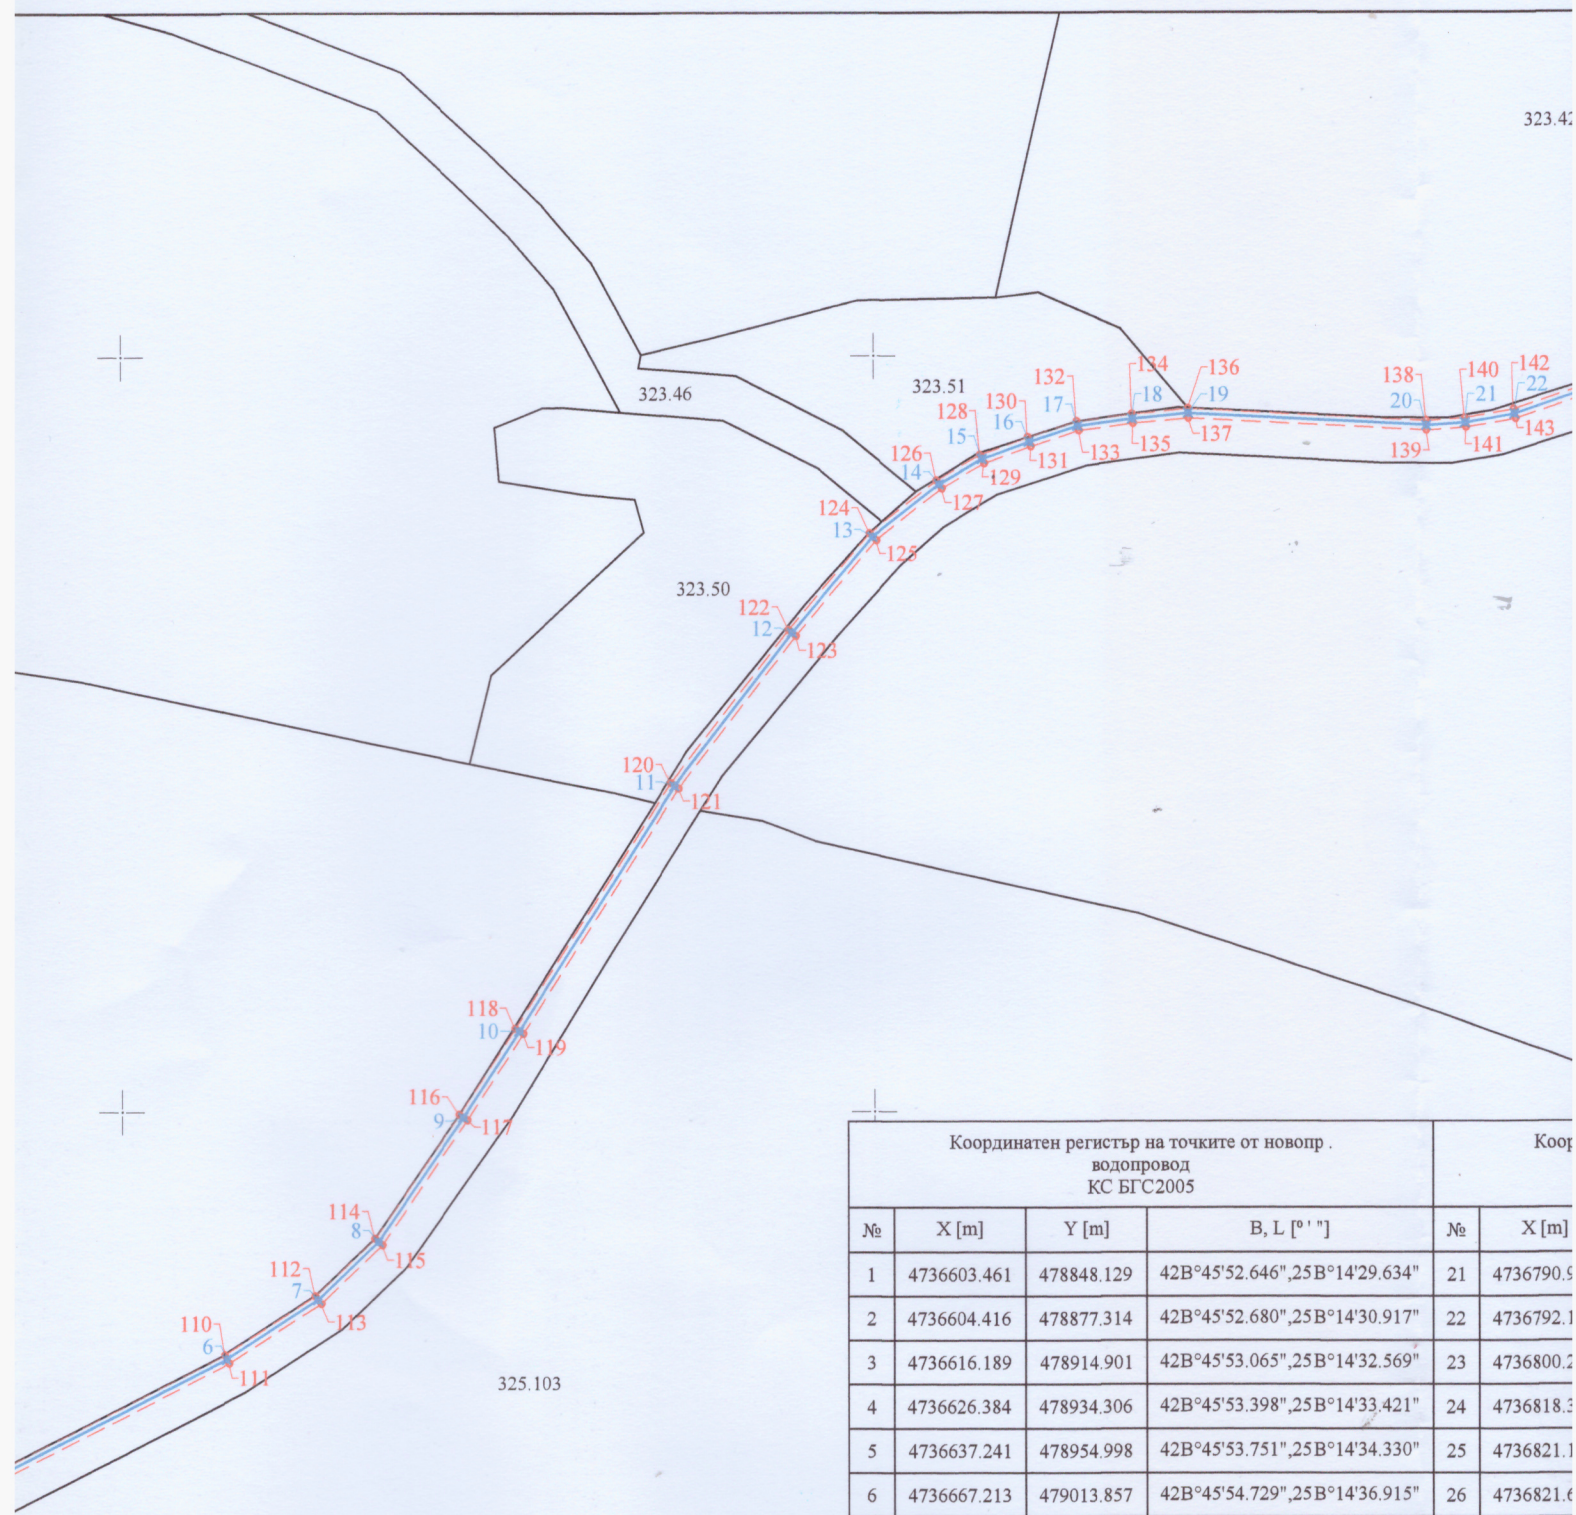

Координатна система - БГС2005
Височинна система - EVRS2007

ЛЕГЕНДА:

- + Координатен кръст, КС БГС 2005
 — Кадастрална карта
 — Новопроектиран водопровод
 - - - - - Сервитутна граница
 778.172 Номер на ПИ по КК

Координатен регистър на точките от новопр. водопровод КС БГС2005				Коор	
№	X [m]	Y [m]	B, L [° ' "]	№	X [m]
1	4736603.461	478848.129	42B°45'52.646", 25B°14'29.634"	21	4736790.9
2	4736604.416	478877.314	42B°45'52.680", 25B°14'30.917"	22	4736792.1
3	4736616.189	478914.901	42B°45'53.065", 25B°14'32.569"	23	4736800.2
4	4736626.384	478934.306	42B°45'53.398", 25B°14'33.421"	24	4736818.3
5	4736637.241	478954.998	42B°45'53.751", 25B°14'34.330"	25	4736821.1
6	4736667.213	479013.857	42B°45'54.729", 25B°14'36.915"	26	4736821.6
7	4736675.089	479026.014	42B°45'54.985", 25B°14'37.449"	27	4736821.4
8	4736682.790	479034.019	42B°45'55.235", 25B°14'37.800"	28	4736819.5
9	4736699.239	479045.380	42B°45'55.770", 25B°14'38.297"	29	4736803.7
10	4736710.686	479052.830	42B°45'56.141", 25B°14'38.623"	30	4736802.7
11	4736743.137	479073.536	42B°45'57.195", 25B°14'39.530"	31	4736800.9
12	4736763.376	479089.150	42B°45'57.852", 25B°14'40.214"	32	4736799.9
13	4736776.053	479099.875	42B°45'58.264", 25B°14'40.684"	33	4736801.1
14	4736782.976	479108.739	42B°45'58.490", 25B°14'41.073"	34	4736800.1
15	4736786.310	479114.453	42B°45'58.598", 25B°14'41.324"	35	4736799.3
16	4736788.586	479120.684	42B°45'58.673", 25B°14'41.598"	36	4736796.7
17	4736790.652	479127.101	42B°45'58.740", 25B°14'41.880"	37	4736793.8
18	4736791.638	479134.452	42B°45'58.773", 25B°14'42.203"	38	4736790.8
19	4736792.354	479141.838	42B°45'58.797", 25B°14'42.528"	39	4736788.7
20	4736790.641	479173.543	42B°45'58.744", 25B°14'43.922"	40	4736786.0